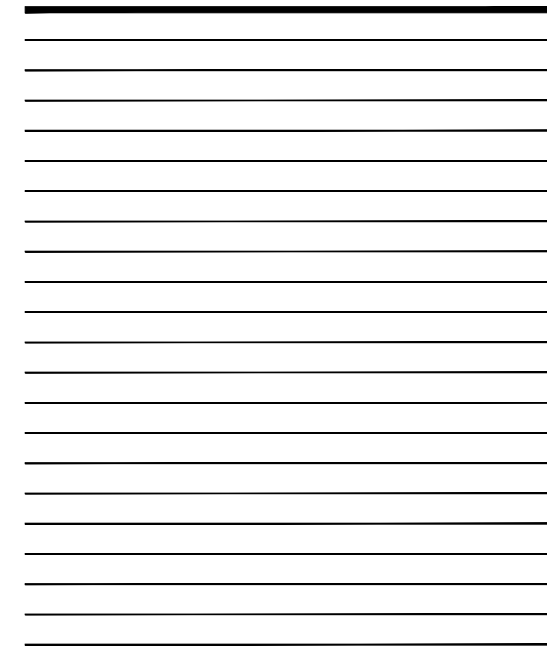


GREENHOUSE
PROPOSED PH 6

GREENHOUSE
PROPOSED PH.5

GREENHOUSE
P1.4GREENHOUSE
PH.3GREENHOUSE
RH 1GREENHOUSE
PH.2598

For Discussion Only 24June2019

Do not scale drawings. Report any discrepancies to Quartek Group Inc. before proceeding.

Drawings must be sealed by the Architect and / or Engineer prior to the use for any building permit applications and / or government approvals. Seals must be signed by the Architect and / or Engineer before drawings are used for any construction.

All construction to be in accordance with the current Ontario Building Code and all applicable Ontario regulations.

All drawings and related documents remain the property of Quarte Group Inc., all drawings are protected under copyright and under contract.



◆ Architects ◆ Planners
◆ Engineers ◆ Project Managers
T. 905.984.8676

89 - 91 St. Paul Street, Suite 100,
St. Catharines, ON, L2R 3M3
www.quartekgroup.com

project title

ST. DAVIDS HYDROPONICS EXPANSION

CONCESSION 7 ROAD,
NIAGARA-ON-THE-LAKE, ON

drawing title

GRADING

drawn by JRL designed by

scale 1:2500 date 22 FEB 2019

job number 18055 issue A

drawing number 18055-G

07 Jun 2019
PRELIMINARY